


SOUTH ELEVATION

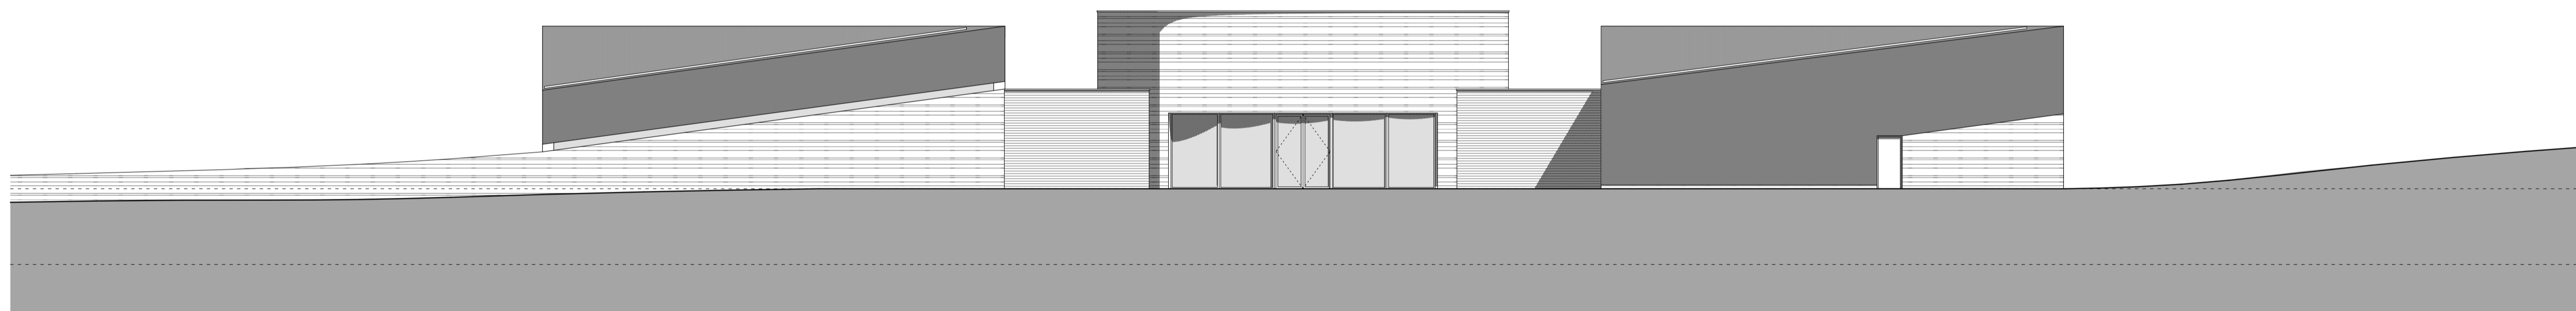

NORTH ELEVATION



EAST ELEVATION



WEST ELEVATION

**COPYRIGHT** The copyright of this drawing is vested in the architect and must not be reproduced without his consent in writing

**NOTE** Contractors must verify dimensions before commencing any work, fabrication, ordering or shop drawings. Do not scale from this drawing.

**SCHEME**  
 Wolverley Memorial Hall

**TITLE**  
 Proposed Elevations

**CLIENT**  
 Wolverley Memorial Project

**DRAWING No.**  
 22167 / 02

**DATE**                      **SCALE**                      **DRAWN**  
 ####                      1:150 @ A1                      W J

**JENNINGS HOMER**  
 |  
**LYNCH**

CHARTERED ARCHITECTS

FIRST FLOOR 103 - 107 BRIDGNORTH ROAD  
 WOLLASTON STOURBRIDGE WEST MIDLANDS  
 DY8 3NY  
 Tel 01384 77732  
 Email: info@jhlarchitects.co.uk

