


GROUND FLOOR

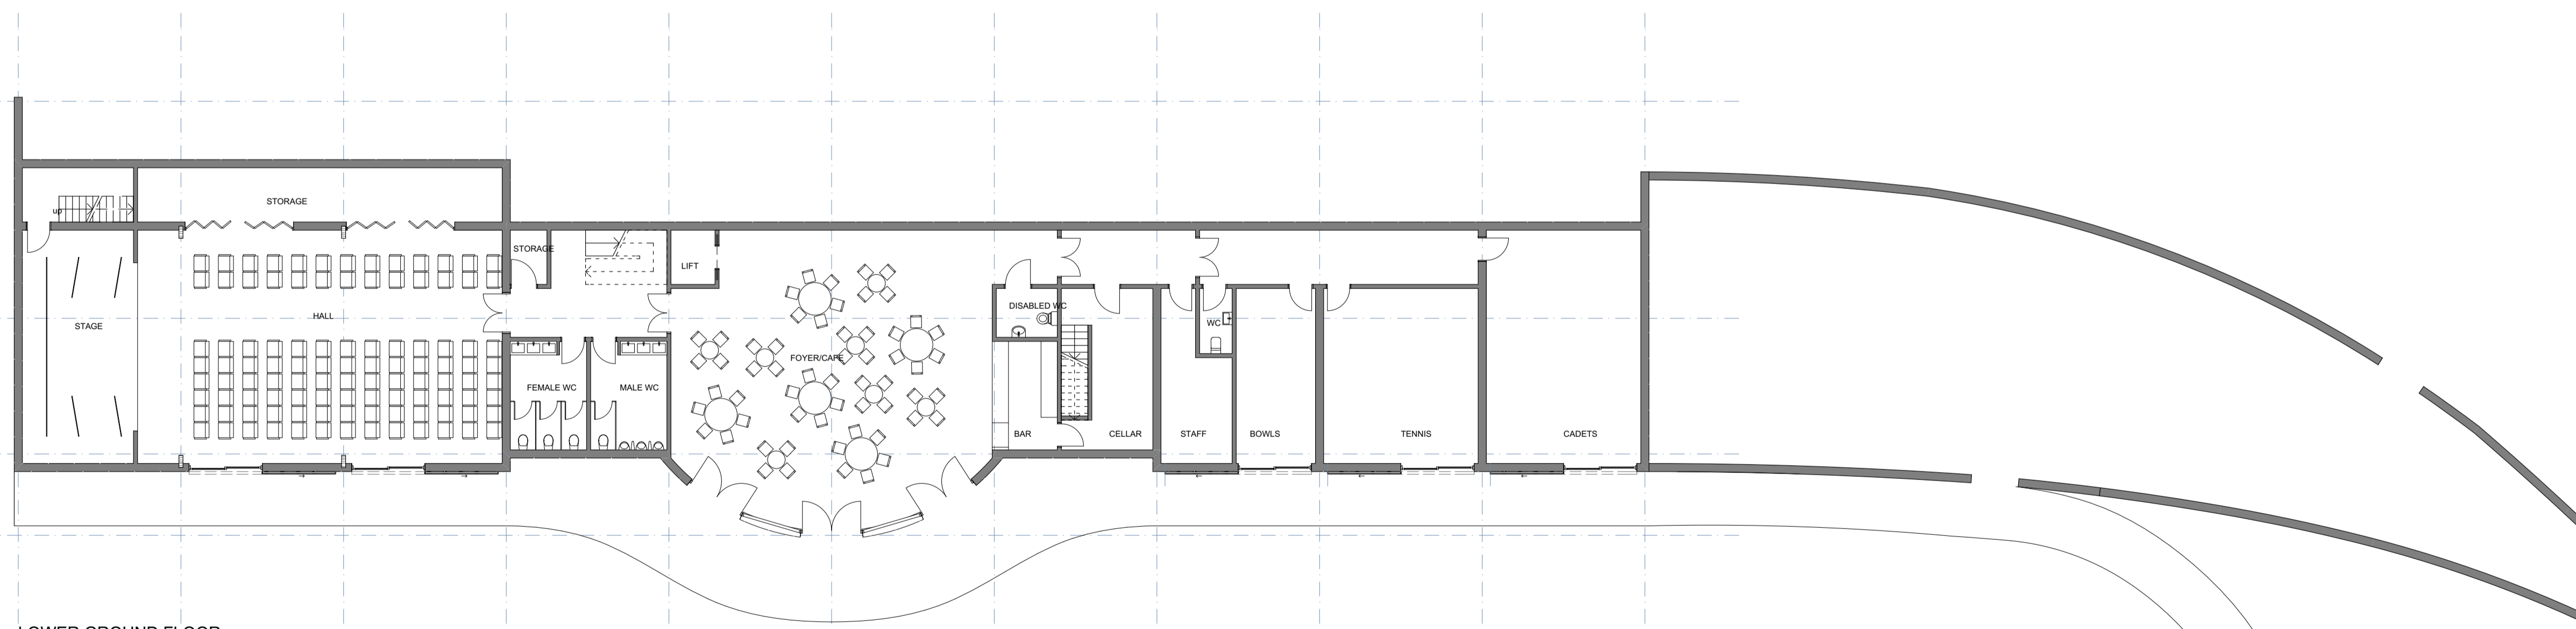

LOWER GROUND FLOOR

COPYRIGHT The copyright of this drawing is vested in the architect and must not be reproduced without his consent in writing

NOTE Contractors must verify dimensions before commencing any work, fabrication, ordering or shop drawings. Do not scale from this drawing.

SCHEME
 Wolverley Memorial Hall

TITLE
 Proposed Plans

CLIENT
 Wolverley Memorial Project

DRAWING No.
 22167 / 01

DATE **SCALE** **DRAWN**
 #### 1:150 @ A1 W J

JENNINGS HOMER
 |
LYNCH

CHARTERED ARCHITECTS

FIRST FLOOR 103 - 107 BRIDGNORTH ROAD
 WOLLASTON STOURBRIDGE WEST MIDLANDS
 DY8 3NY
 Tel 01384 77732
 Email: info@jhlarchitects.co.uk

